


**Proposed CMAQ Sidewalk Improvements  
Figure 1**

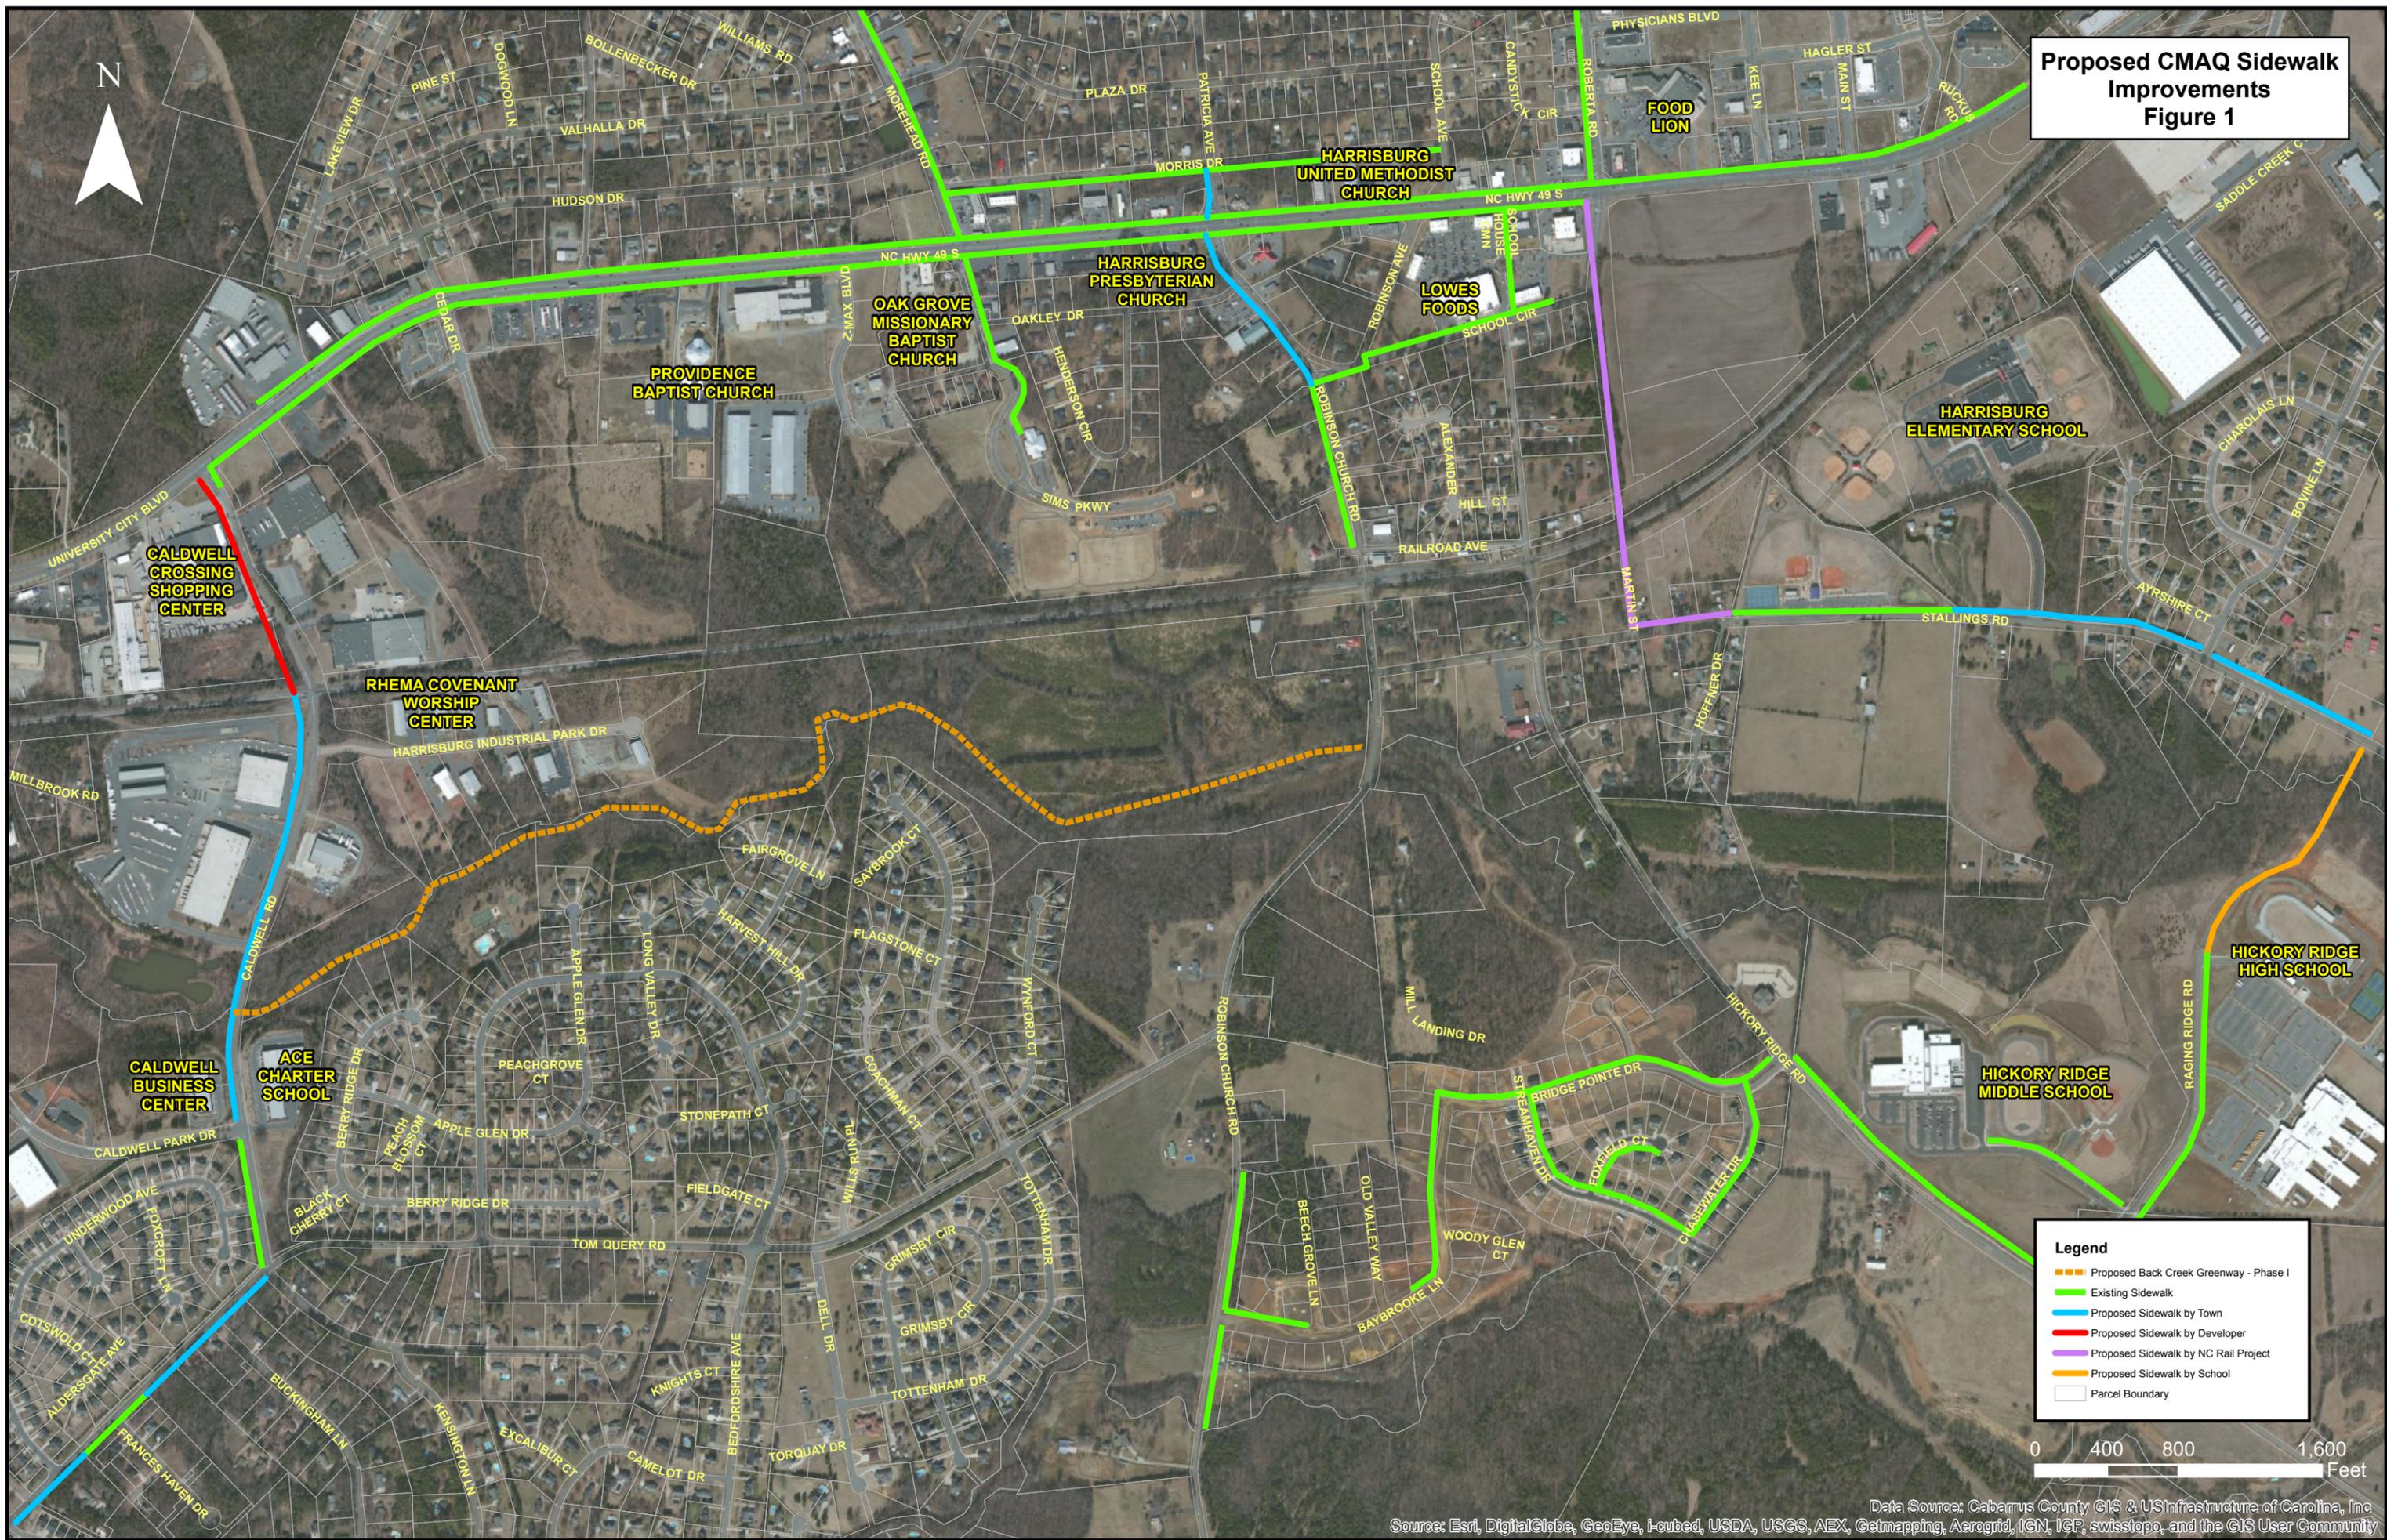

**Legend**

- - - Proposed Back Creek Greenway - Phase I
- Existing Sidewalk
- Proposed Sidewalk by Town
- Proposed Sidewalk by Developer
- Proposed Sidewalk by NC Rail Project
- Proposed Sidewalk by School
- Parcel Boundary

