


These drawings have been commissioned for this construction project and remain the property of Tise-Kiester Architects. No reproduction or use is allowed without first obtaining the Architect's written consent.

Ashton Square Senior Apartments


Harrisburg, NC

- Job Number: 0000
- Date: 03.07.18
- Revisions:

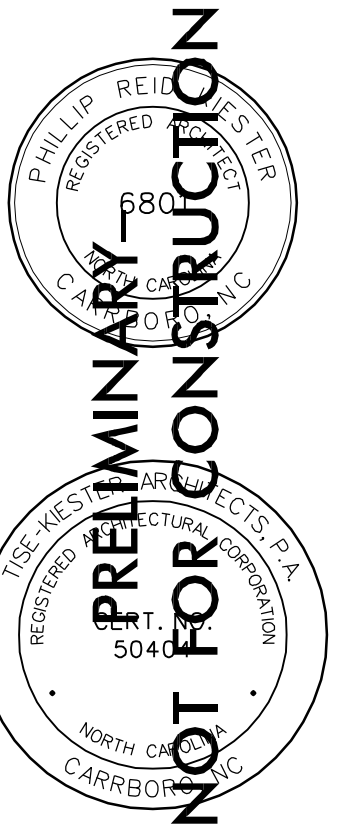


Plan
Main Level
Sheet

A1.11

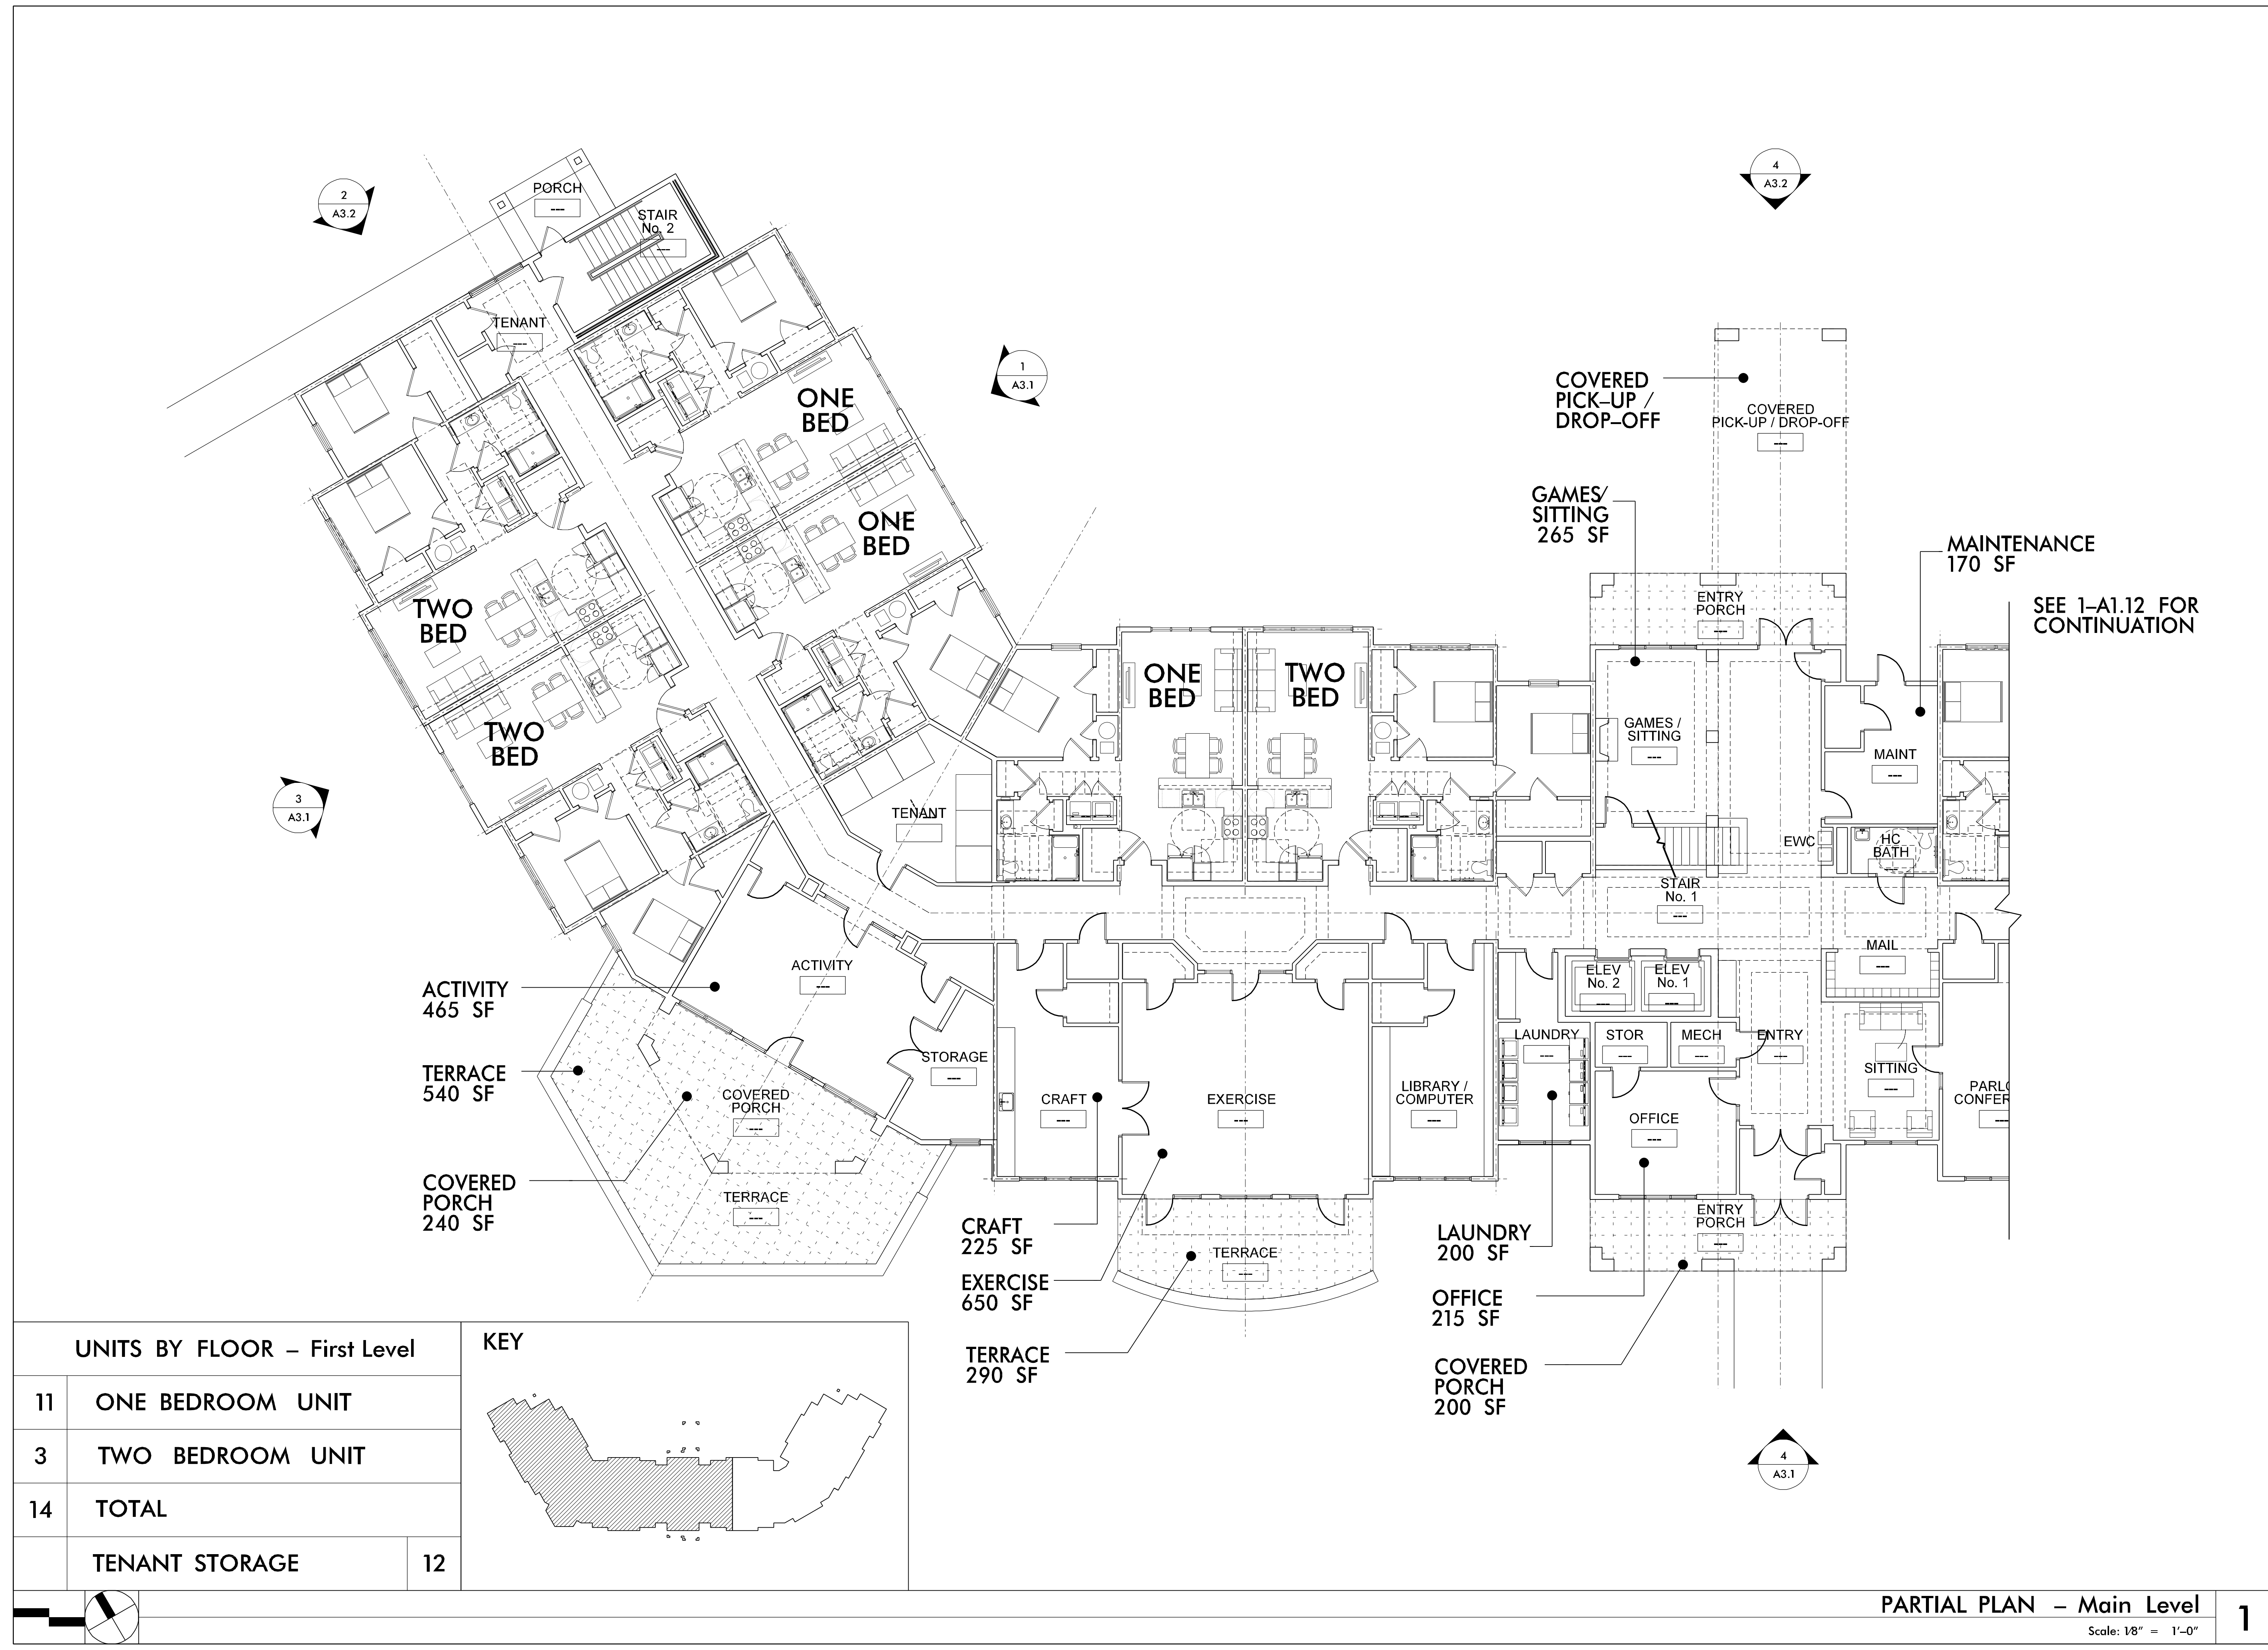

UNITS BY FLOOR – First Level	
11	ONE BEDROOM UNIT
3	TWO BEDROOM UNIT
14	TOTAL
	TENANT STORAGE 12

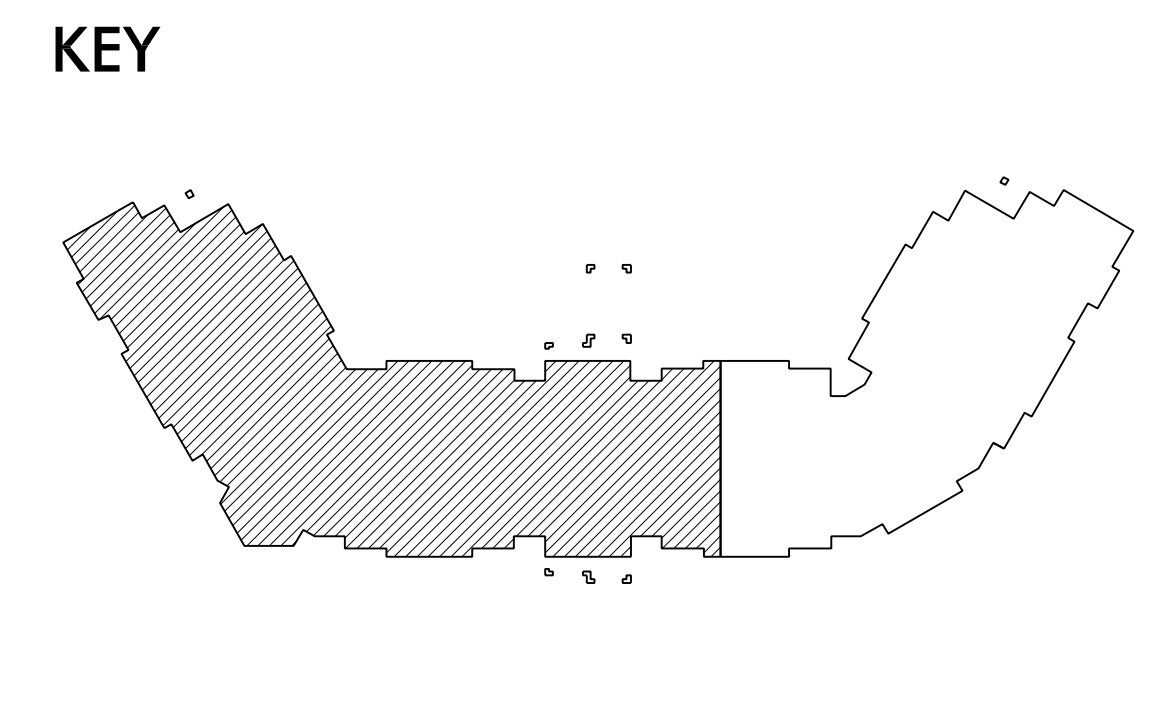


DATES \$FILES

These drawings have been commissioned for this construction project and remain the property of Tise-Kiester Architects. No reproduction or use is allowed without first obtaining the Architect's written consent.

Ashton Square Senior Apartments


Harrisburg, NC

Job Number: 0000
Date: 03.07.18
Revisions:

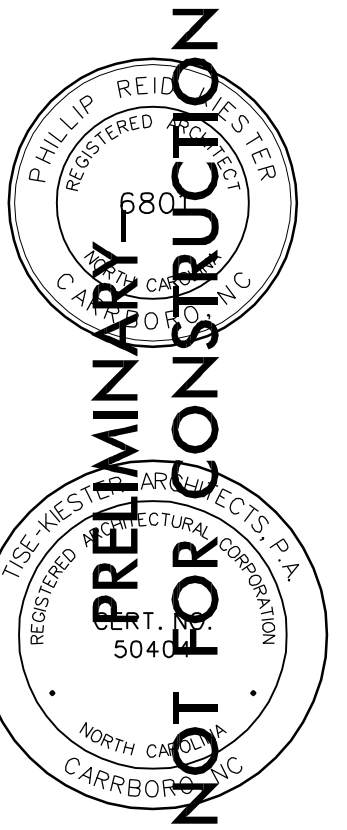


Plan
Main Level
Sheet

A1.12

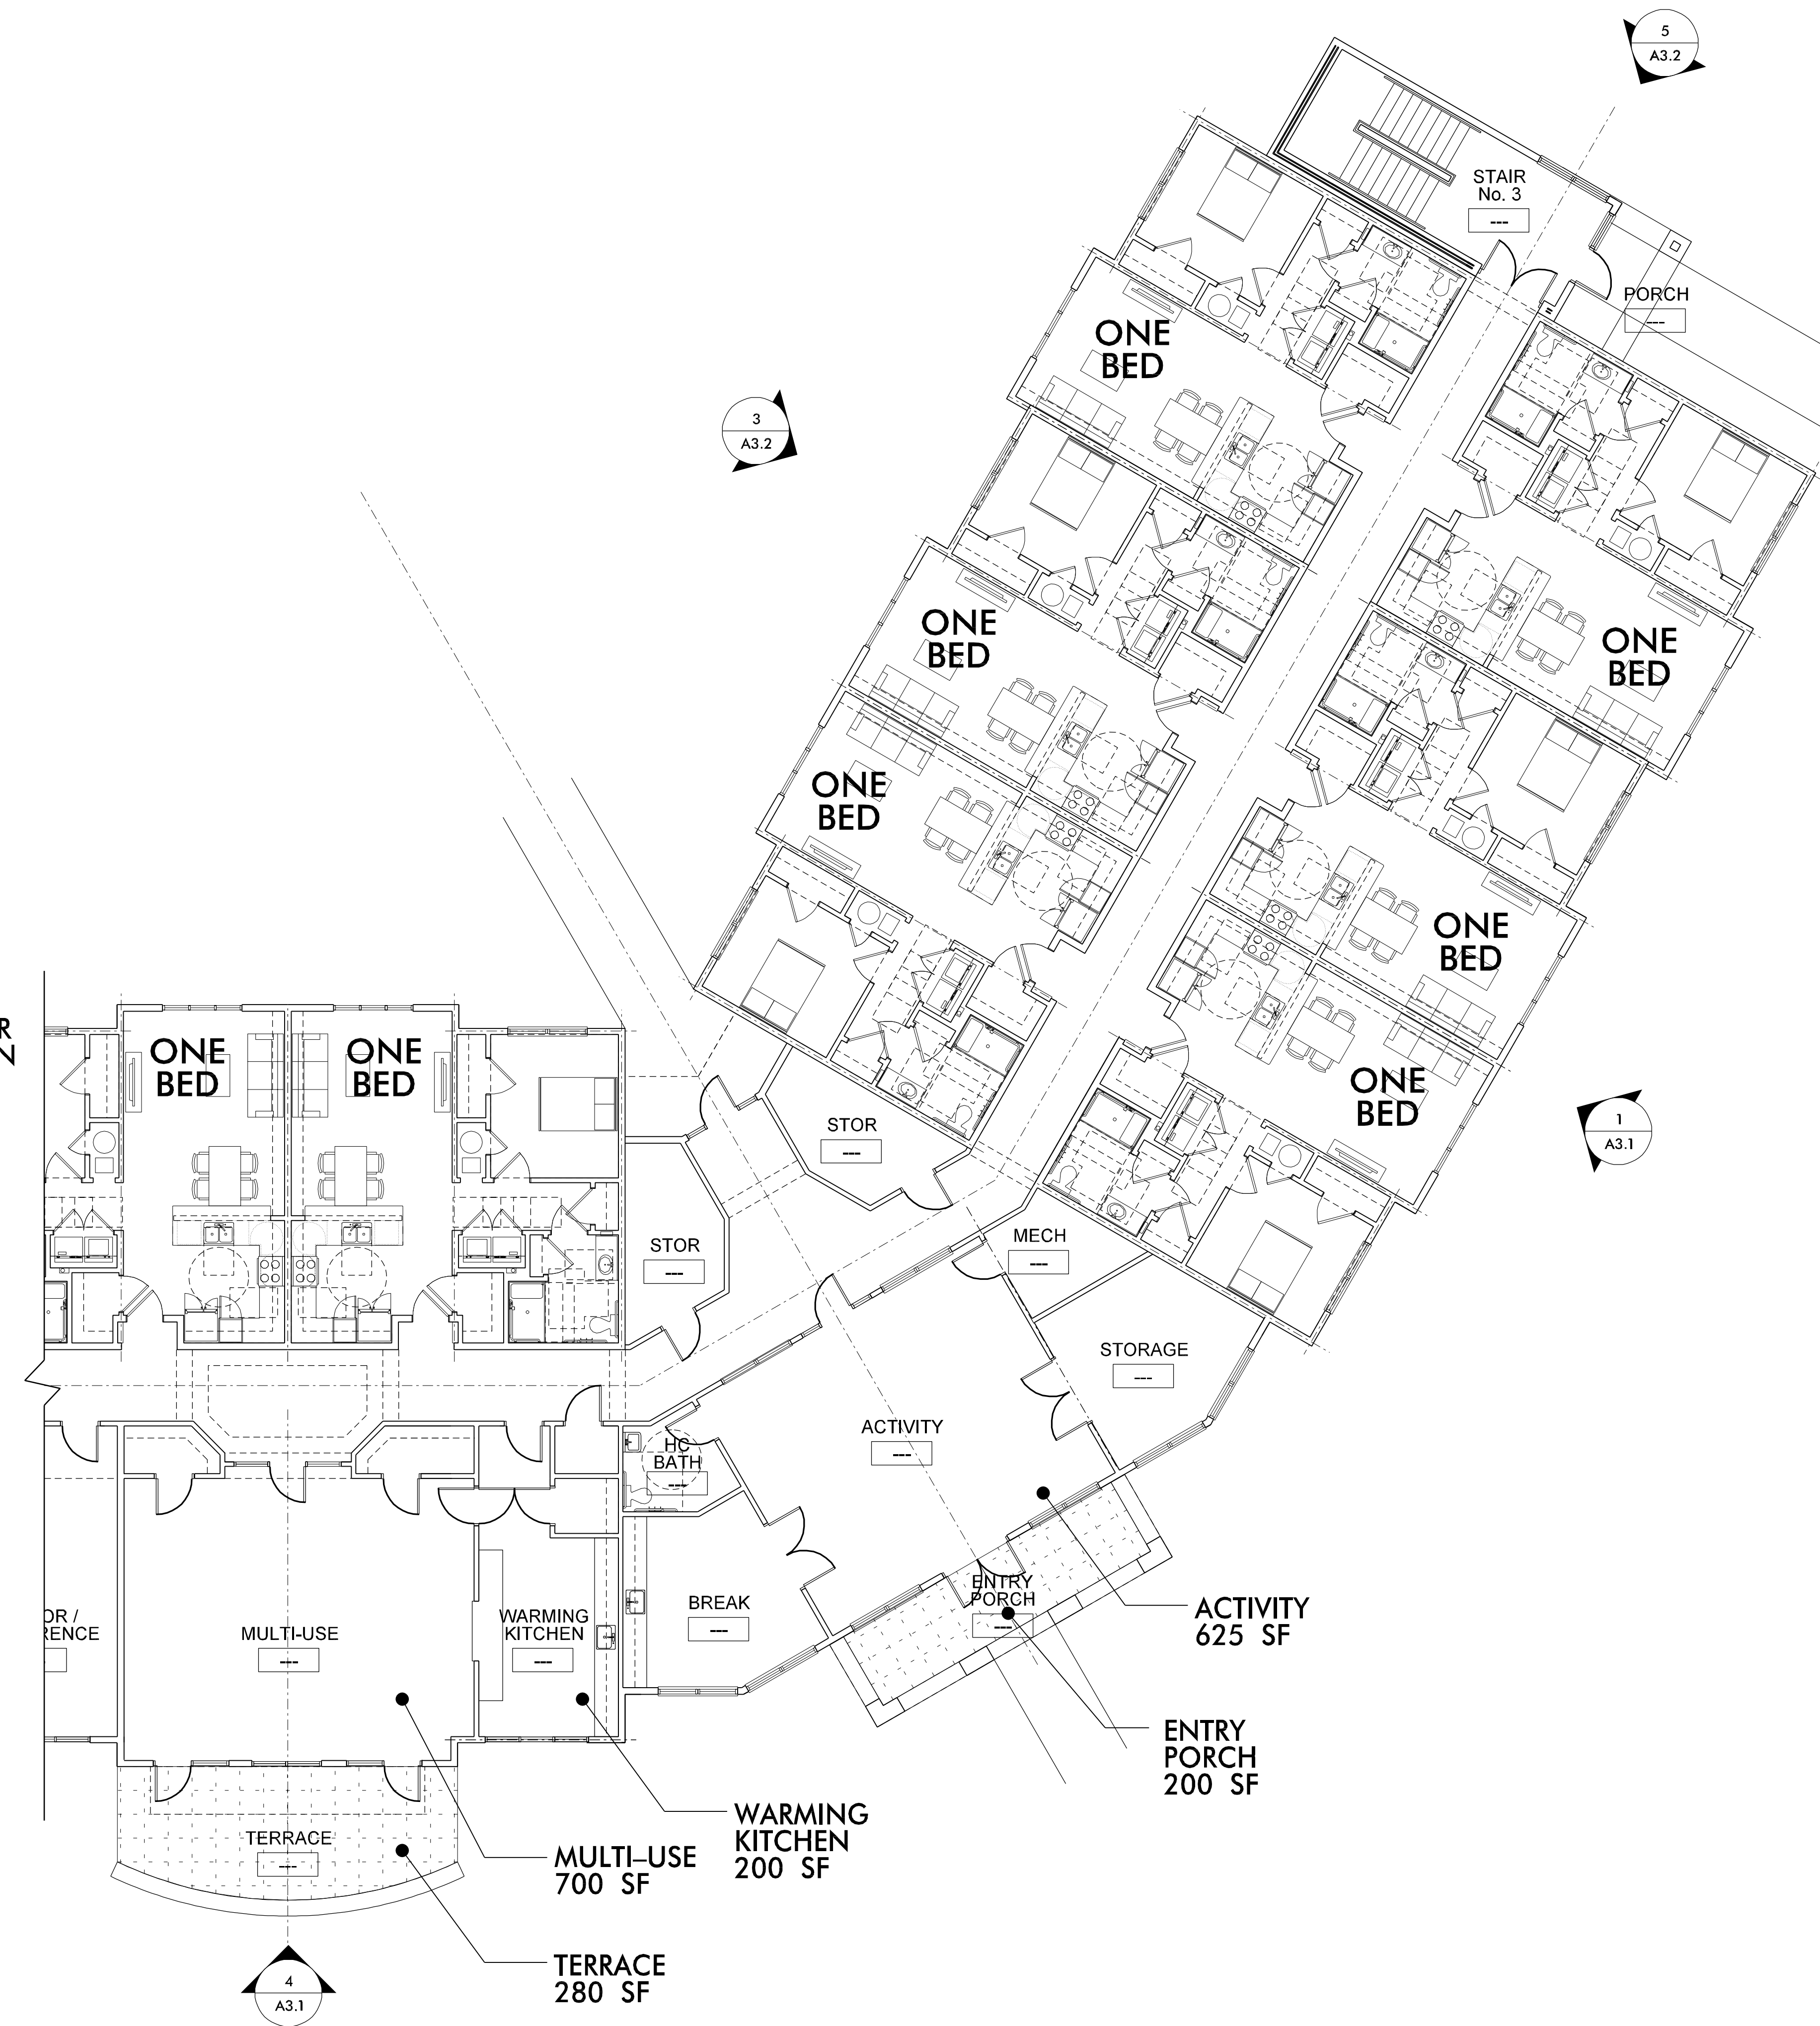

SEE 1-A1.11 FOR CONTINUATION

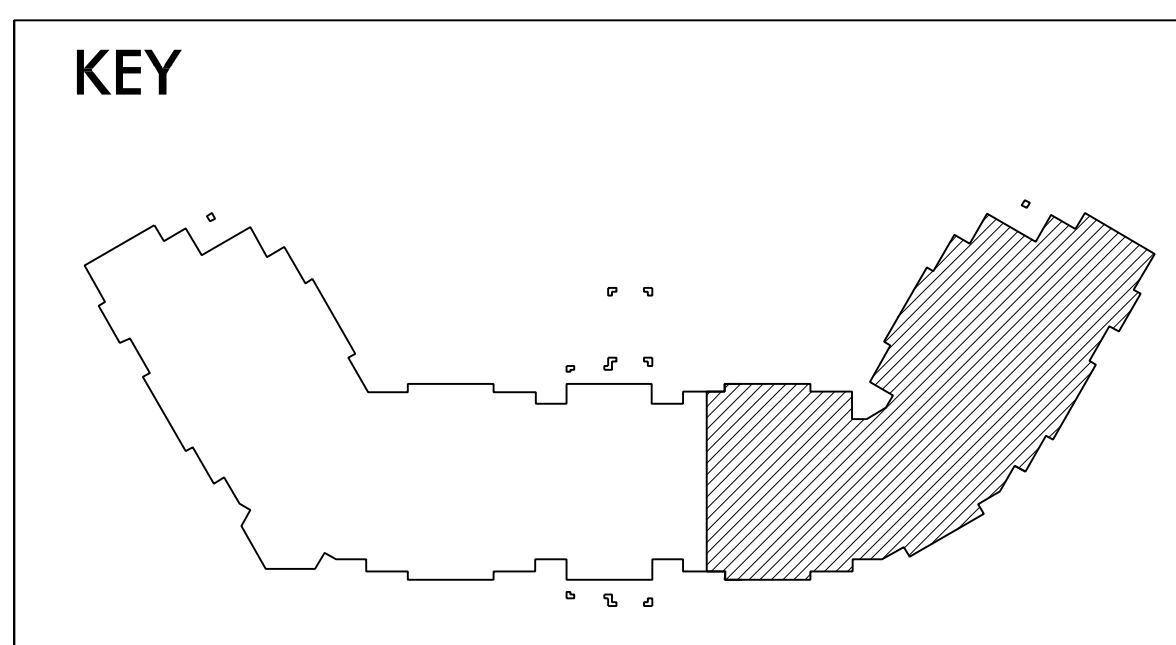

PARTIAL PLAN - Main Level

Scale: 1/8" = 1'-0"

